


2 PHASING PLAN  
Scale: 1/8"=1'-0"

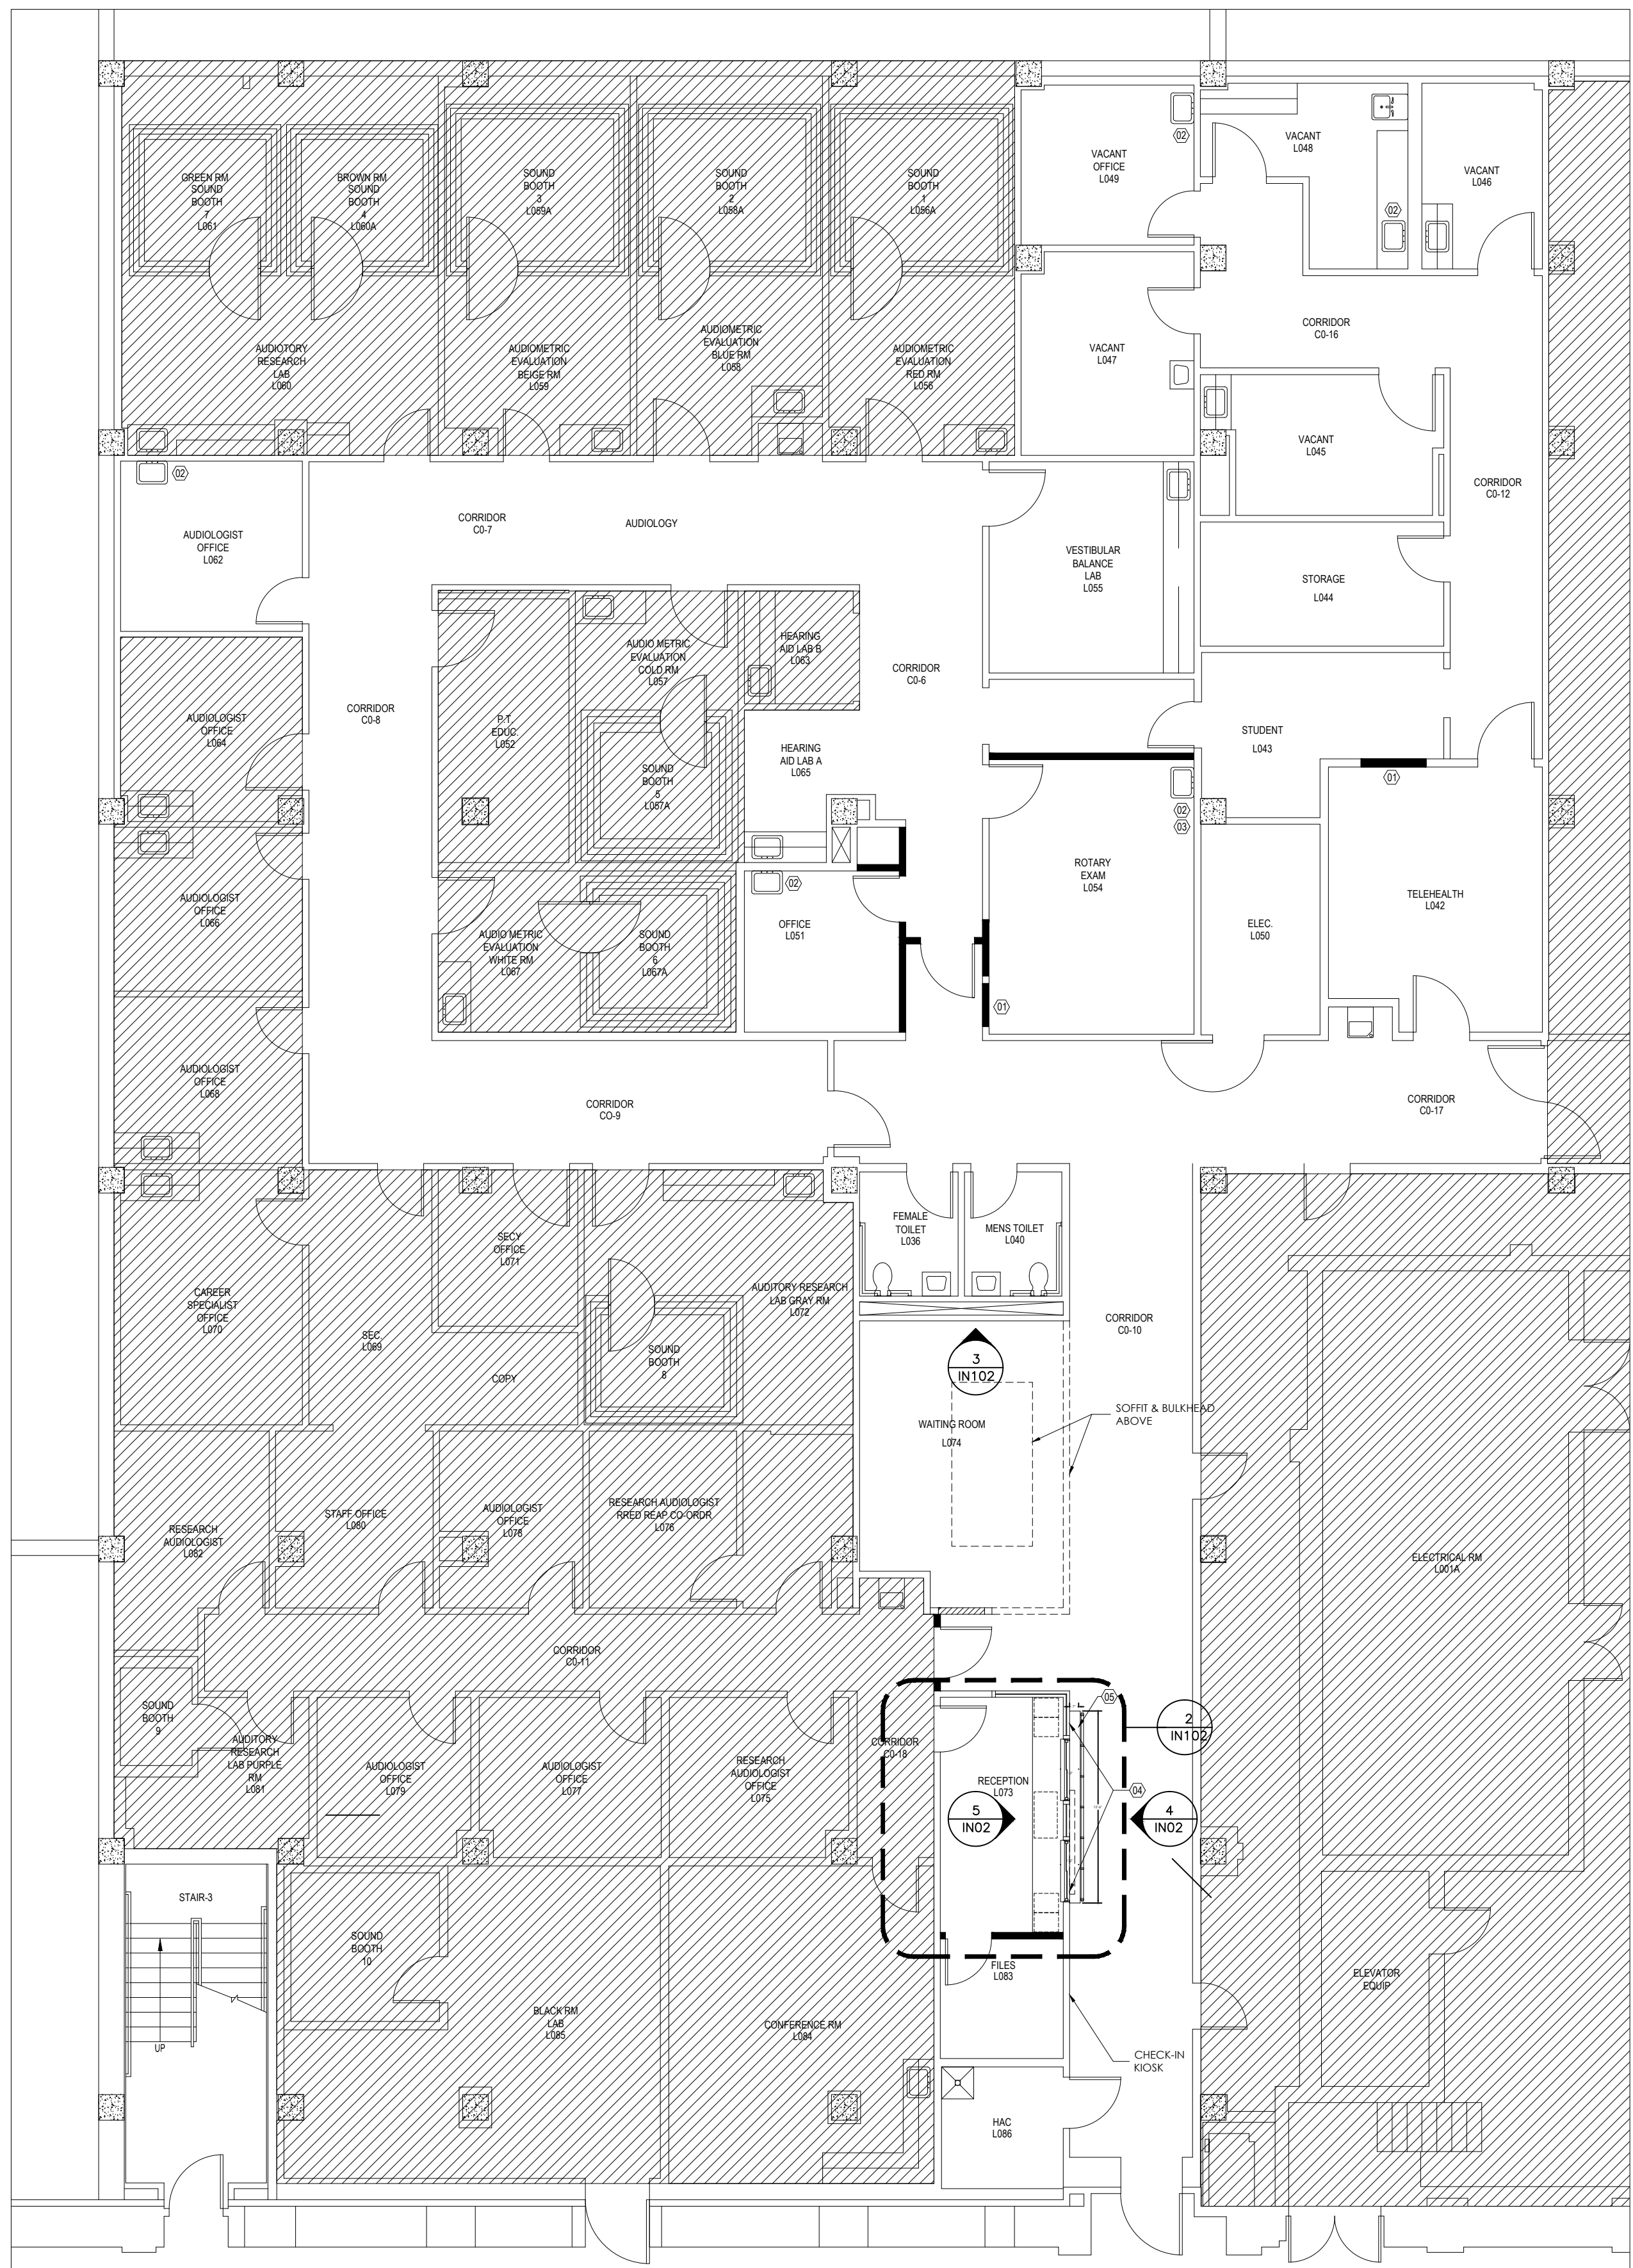

1 NEW CONSTRUCTION  
Scale: 1/8"=1'-0"

#### General Construction Notes

1. Shaded areas represent space outside of contract scope. Contractor is responsible for restoring finishes affected in these locations by construction to meet or exceed the condition prior to renovation.
2. Glazing in doors and adjacent panels must be tempered. Responsibility of glazing subcontractor to verify & place tempered glass as req'd by local building code inspector.
3. All wood blocking, nailers, etc. must be fire retardant treated.
4. Provide water resistant & mold resistant gyp. bd. at all wet locations.
5. Furnish & install all required backing for all fixtures & equipment.
6. Contractor is to field verify locations of all existing utilities prior start of construction and notify the COR of any discrepancies or possible conflicts.
7. These plans are intended to be diagrammatic outline only. The work shall include furnishing materials, equipment, and appearances, and labor necessary to effect all installations indicated on the drawings. The work shall also include all materials, detail, and labor necessary for the successful installation of the work described herein.
8. Details are intended to show end result of design. Minor modifications may be required to suit job dimensions and conditions, and such modifications shall be included as part of the work and included in the bid.
9. The contractor shall supervise and direct the work using his best skill and attention. He shall be solely responsible for all construction means, methods, techniques, sequences, and procedures and for coordinating all portions of the work under the contract.
10. Before ordering any materials or doing any work the contractor shall verify all measurements and shall be responsible for their correctness.
11. Install all manufactured items, materials, and equipment in strict accordance with manufacturer's recommended specifications, unless otherwise indicated or where local codes or regulations take precedence. All work performed and materials installed shall be in strict accordance, as a minimum standard, with all applicable codes, regulations, and ordinances having jurisdiction.

#### Keyed Plan Notes

- (01) Infill existing opening.
- (02) Install new sink.
- (03) Deionized Water required.
- (04) Storefront partition drawings are to be developed by contractor. Refer to elevation for layout. All drawings must be submitted to COR for approval prior to purchase.
- (05) "Floating Casework". Refer to elevations.

#### Wall Legend

- Existing Construction to remain  
New Construction

REVISIONS		BY
#		

BUILDING 204  
**RENOVATE AUDIOLOGY**  
ARCHITECTURAL RENOVATION PLAN - PHASING PLAN  
3-10-14

JAMES H. QUILLEN  
VA MEDICAL CENTER



DRAWN BY CLAWSON	PROJ. MGR PROSAK
ORIGINAL DATE 1-13-14	
LAST REVISION 3-10-14	
SCALE 1/8"=1'-0"	

A102